


- _____ Invelitoare
- _____ Sipca orizontala
- _____ Sipca verticala
- _____ Folie anticondens
- _____ Astereala
- _____ Vata minerala - spatiul dintre capriori
- _____ **ISOFLECT**
- _____ Profile metalice - structura gips carton
- _____ Placa gips carton

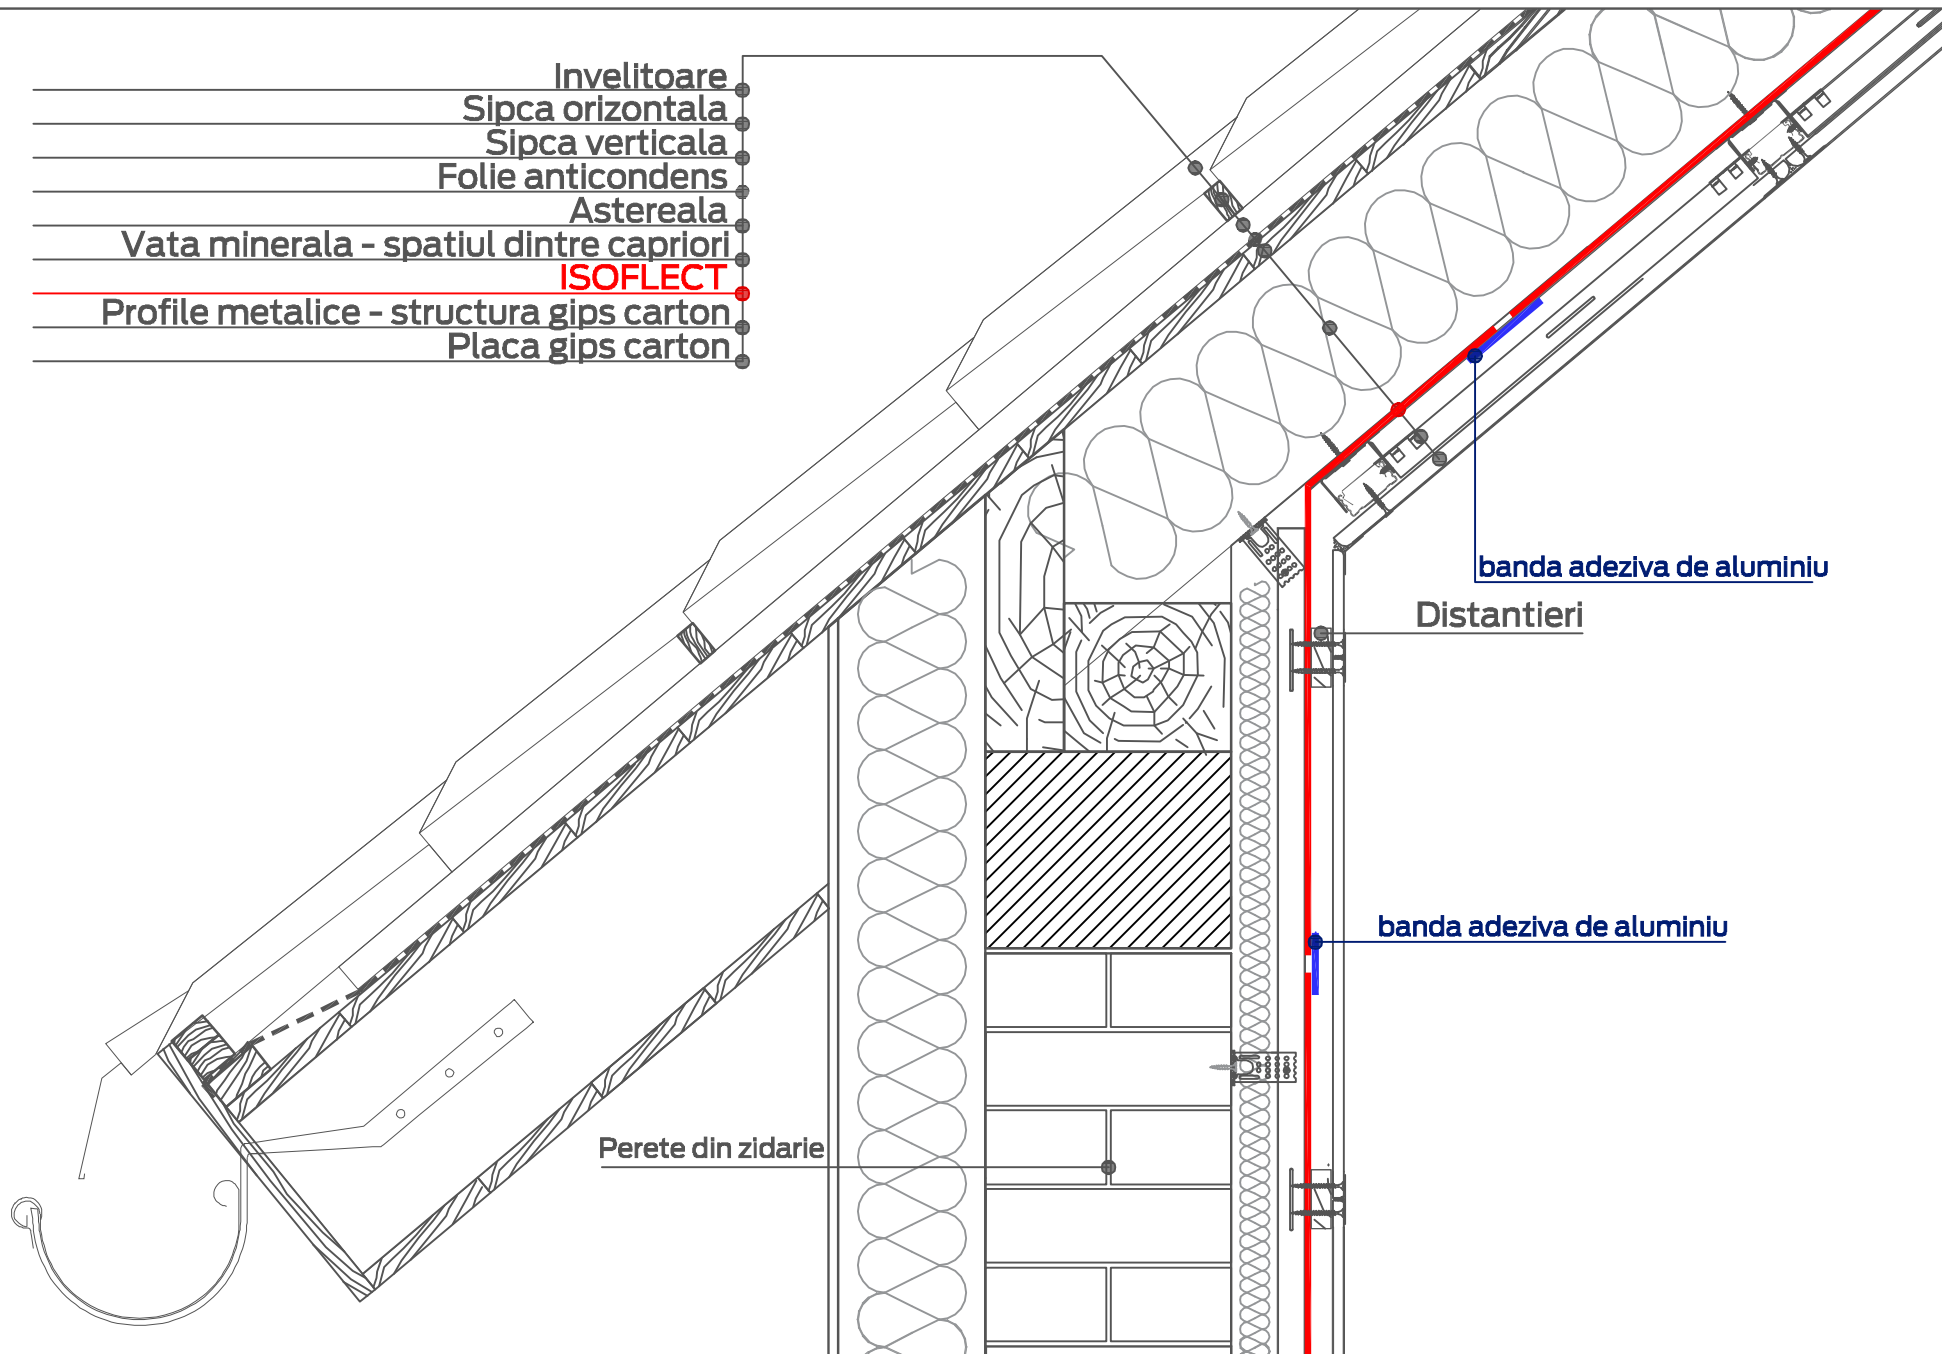

banda adeziva de aluminiu

Distantieri

banda adeziva de aluminiu

Perete din zidarie

GOLD direct pe capriori + izolare pereti structura caramida