


- Invelitoare
- Sipca orizontala
- Sipca verticala
- Folie anticondens
- Astereala
- Vata minerala - spatiul dintre capriori
- **ISOFLECT**
- Profile metalice - structura gips carton
- Placa gips carton

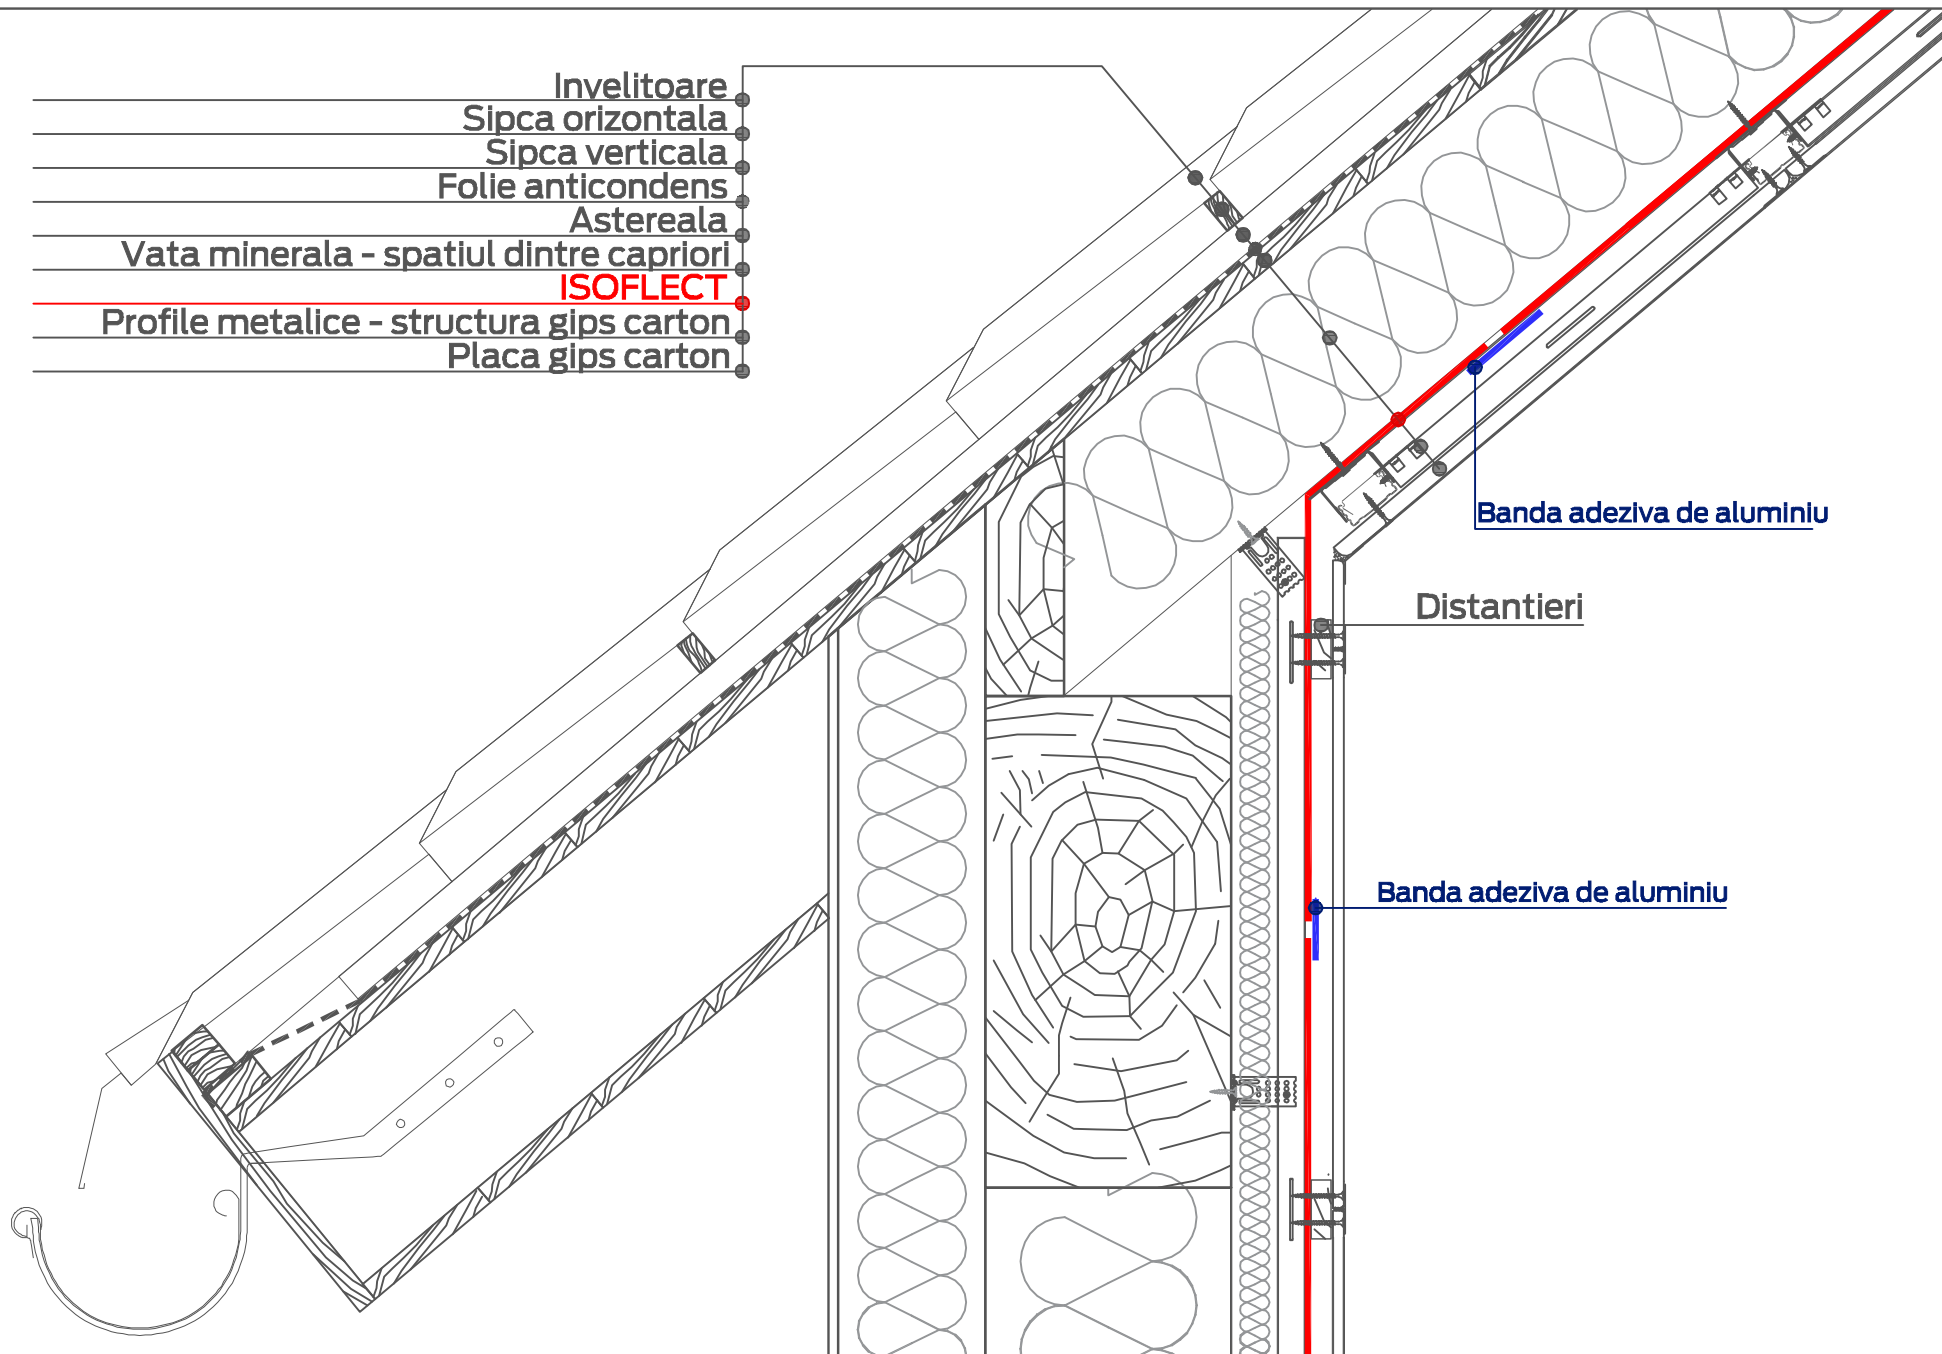

GOLD direct pe capriori + izolare pereti structura lemn