


- Invelitoare
- Sipca orizontala
- Sipca verticala
- Folie anticondens
- Astereala
- Vata minerala - spatiul dintre capriori
- Capriori suplimentari + vata minerala
- **ISOFLECT**
- Profile metalice - structura gips carton
- Placa gips carton

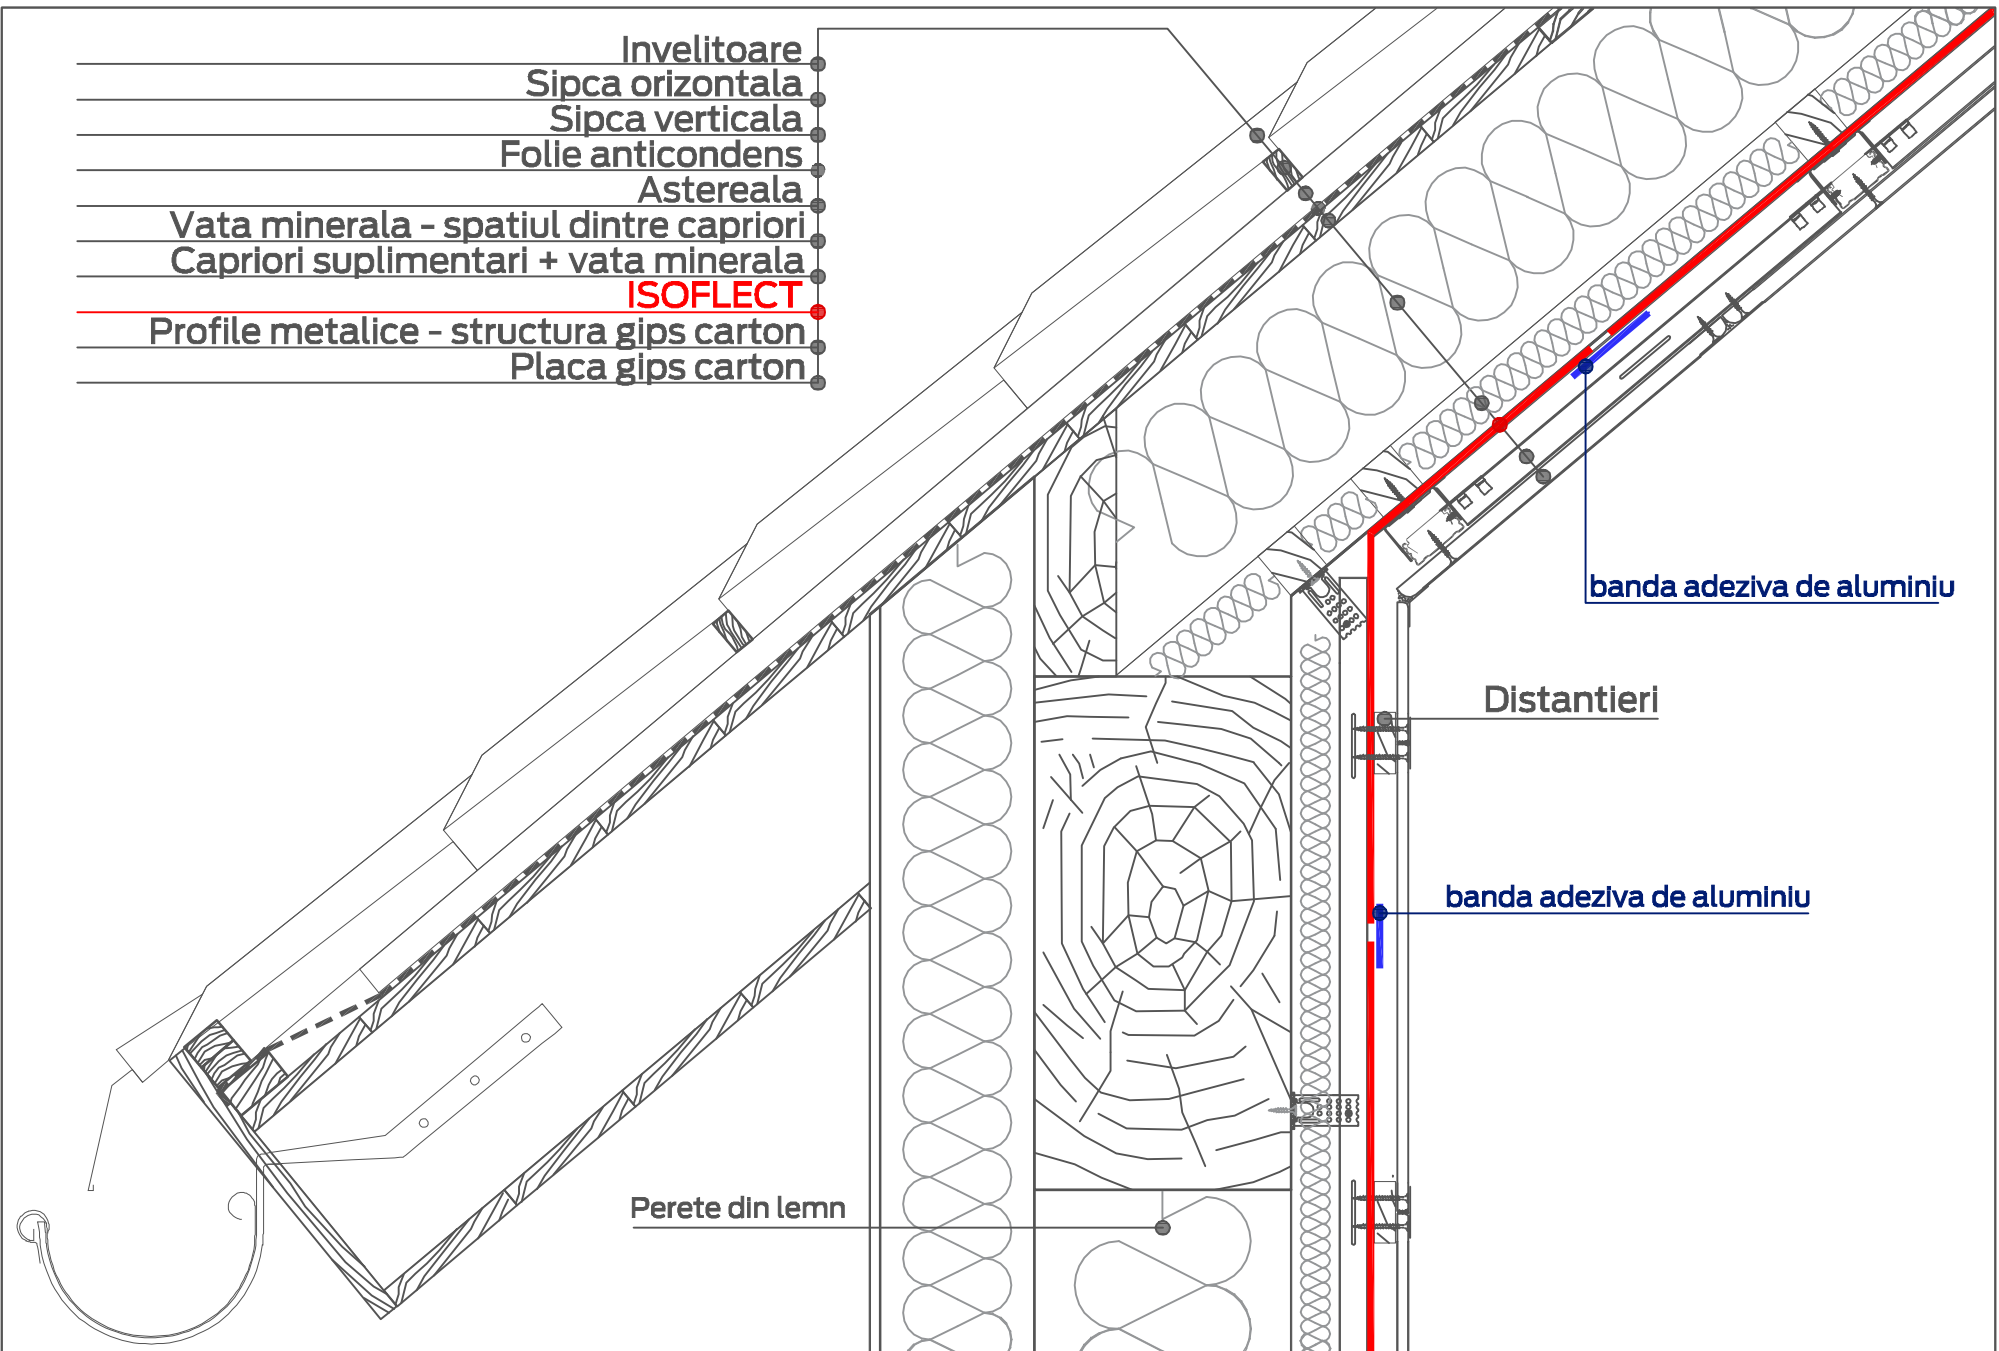

banda adeziva de aluminiu

Distantieri

banda adeziva de aluminiu

Perete din lemn

GOLD + 2 straturi de vata minerala + izolare structura pereti lemn