


- _____ Invelitoare
- _____ Sipca orizontala
- _____ Sipca verticala
- _____ Folie anticondens
- _____ Astereala
- _____ Vata minerala - spatiul dintre capriori
- _____ Placa OSB
- _____ Distantieri - grosime 10-15 mm
- _____ **ISOFLECT**
- _____ Profile metalice - structura gips-carton
- _____ Finisaj gips carton

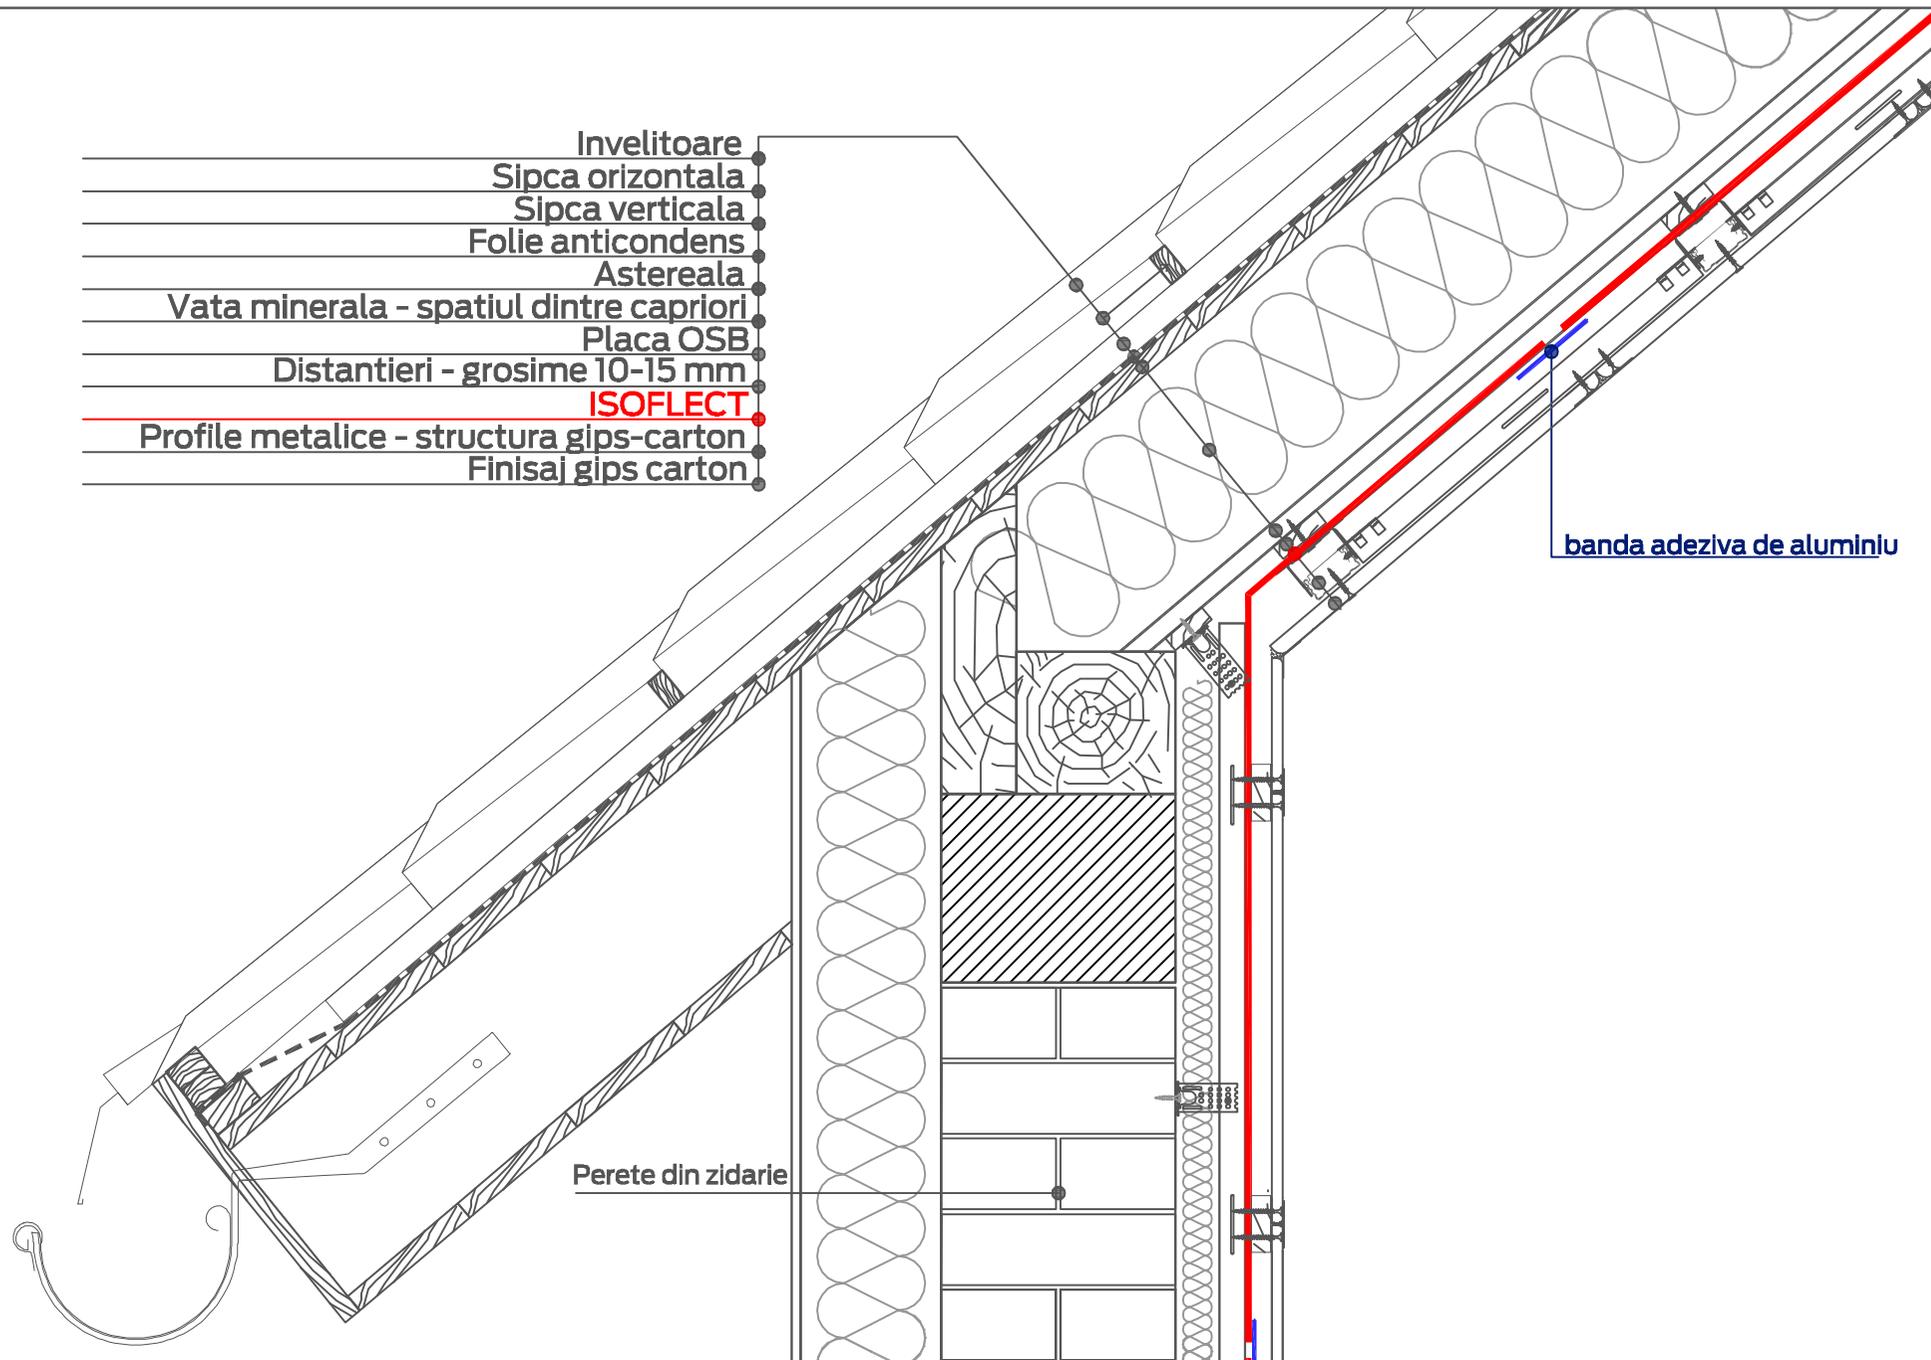

Perete din zidarie

banda adeziva de aluminiu

GOLD pe placa de OSB + izolare pereti structura caramida