


- \_\_\_\_\_ Invelitoare
- \_\_\_\_\_ Sipca orizontala
- \_\_\_\_\_ Sipca verticala
- \_\_\_\_\_ Folie anticondens
- \_\_\_\_\_ Astereala
- \_\_\_\_\_ Vata minerala - spatiul dintre capriori
- \_\_\_\_\_ Placa OSB
- \_\_\_\_\_ Distantieri - grosime 10-15 mm
- \_\_\_\_\_ **ISOFLECT**
- \_\_\_\_\_ Profile metalice - structura gips-carton
- \_\_\_\_\_ Finisaj gips carton

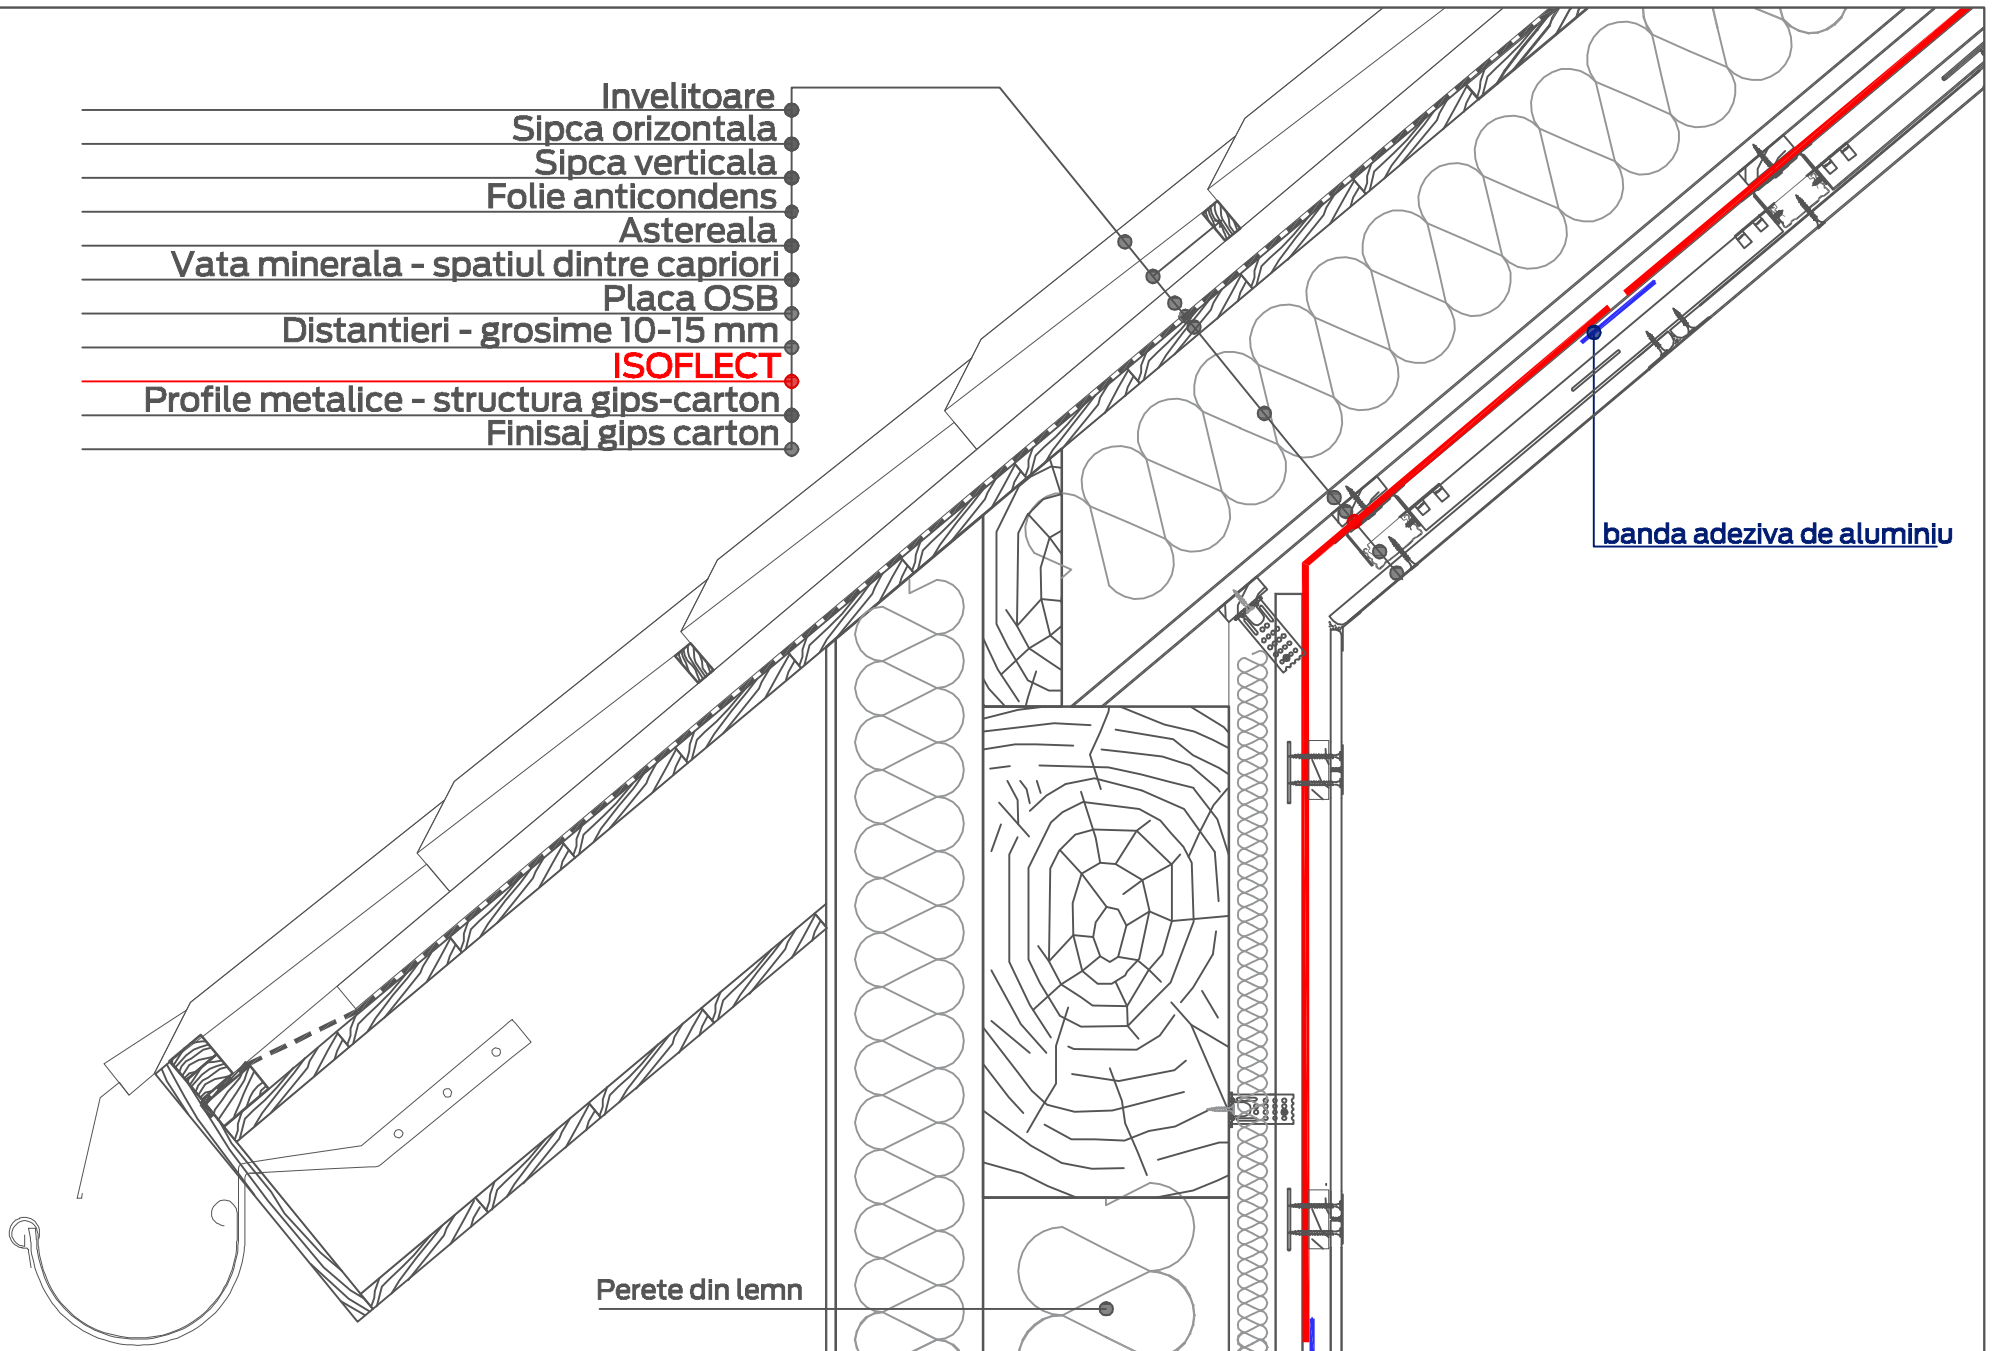

banda adeziva de aluminiu

Perete din lemn

GOLD pe placa de OSB + izolare pereti structura lemn